


SINGLE LINE DIAGRAM OF MANIKONDA SWITCHING STATION

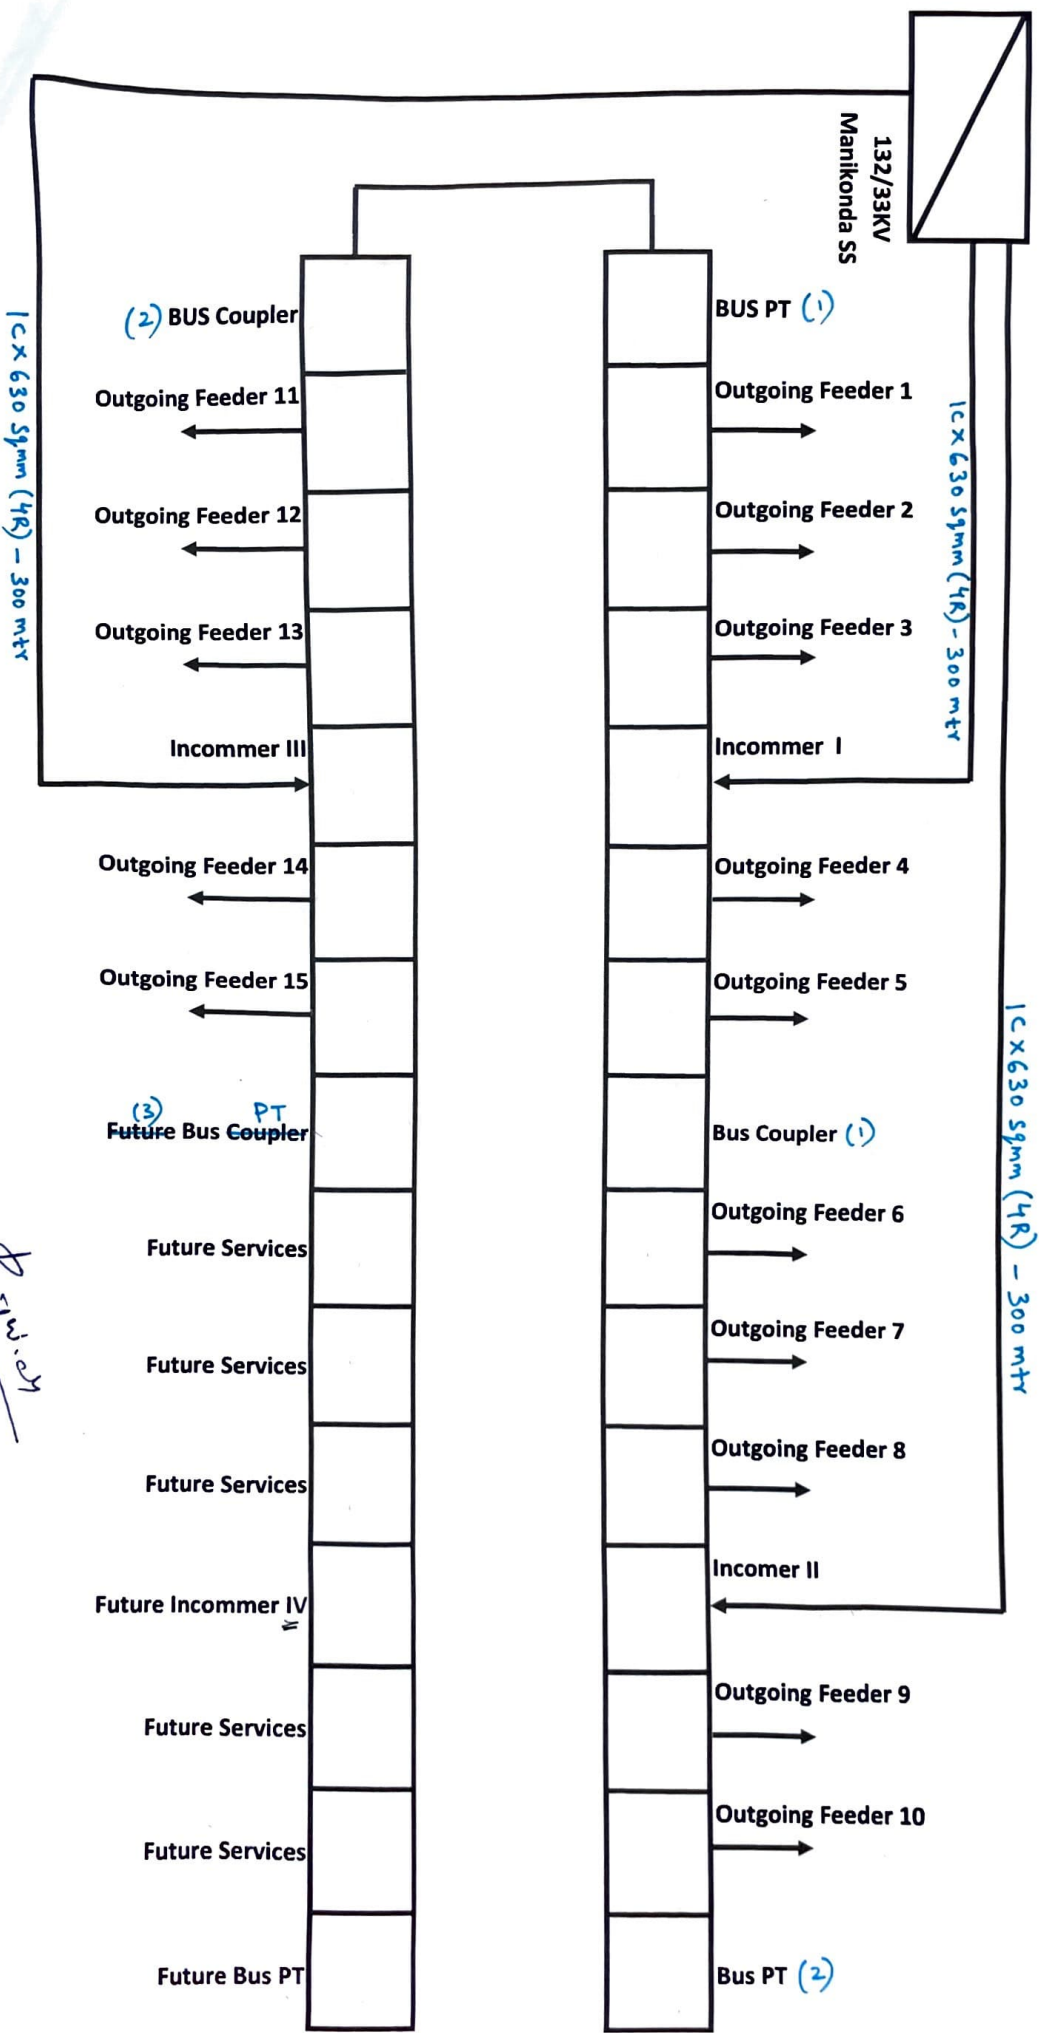

Asst. Engineer
Master Plan/SD-II/ECGH
TGSPDCL, Rangareddy Circle.

Asst. Divisional Engineer
Master Plan/SD-II/ECGH
TGSPDCL, Rangareddy Circle.

Divisional Engineer
Master Plan / RR Circle
TGSPDCL, Hyderabad.

Superintending Engineer (Elec.)
Master Plan / RR Circle
TGSPDCL, Hyderabad.